


Sistema de ventilare

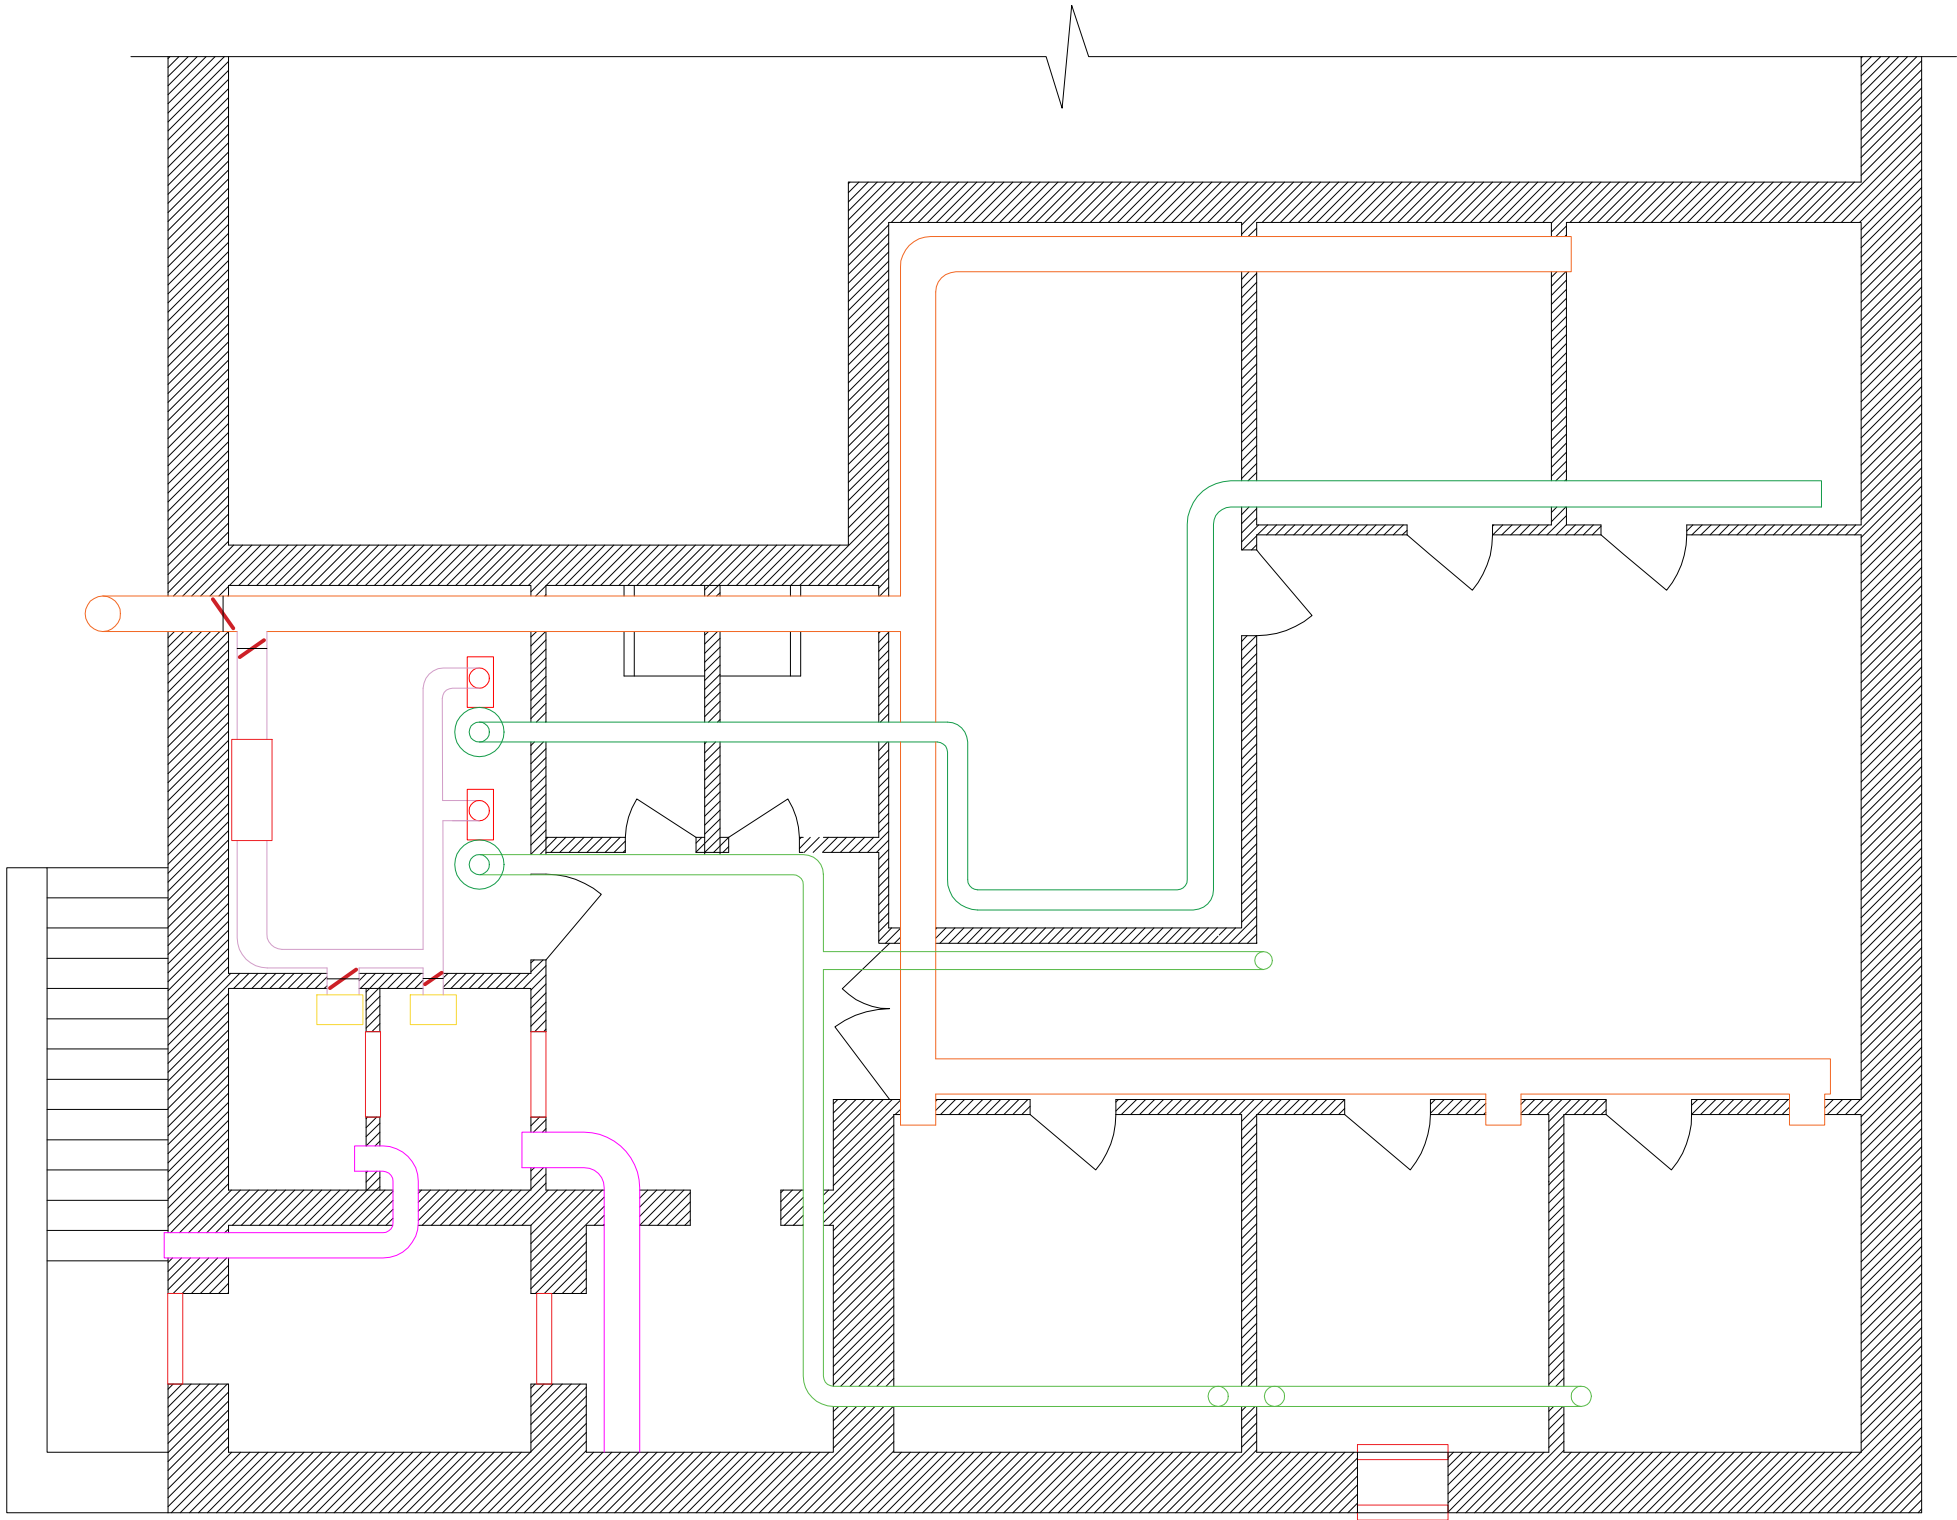

				01/25-AE			
				Beneficiar: Primaria Ungheni			
				Constructia sistemului de ventilare	Faza	Plansa	Planse
					PE		
				Plan ventilare Sc 1:75			